



EAST ELEVATION

SCALE: 1/4" = 1'-0"

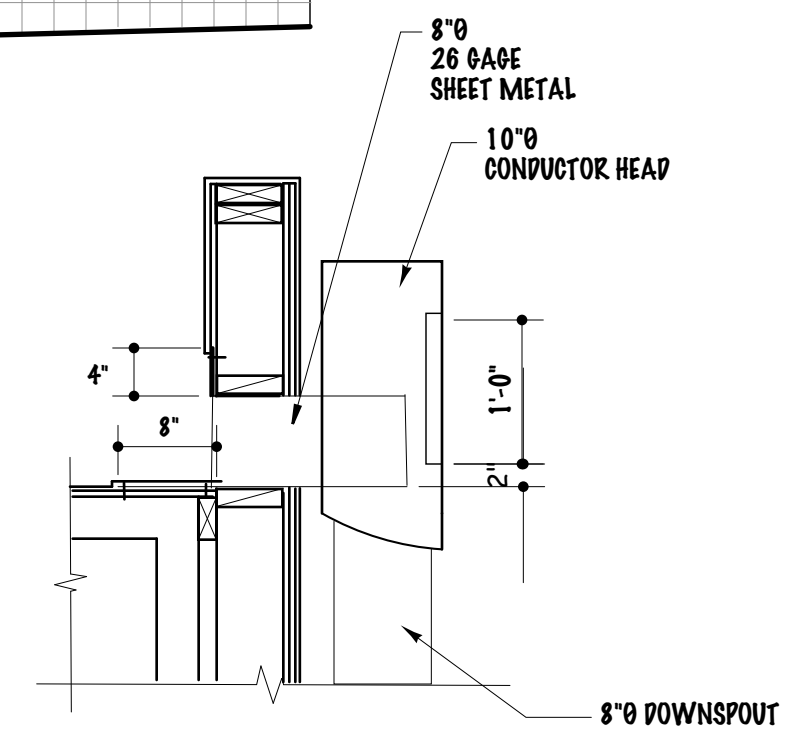

DETAIL
SCALE: 3/4" = 1'-0"

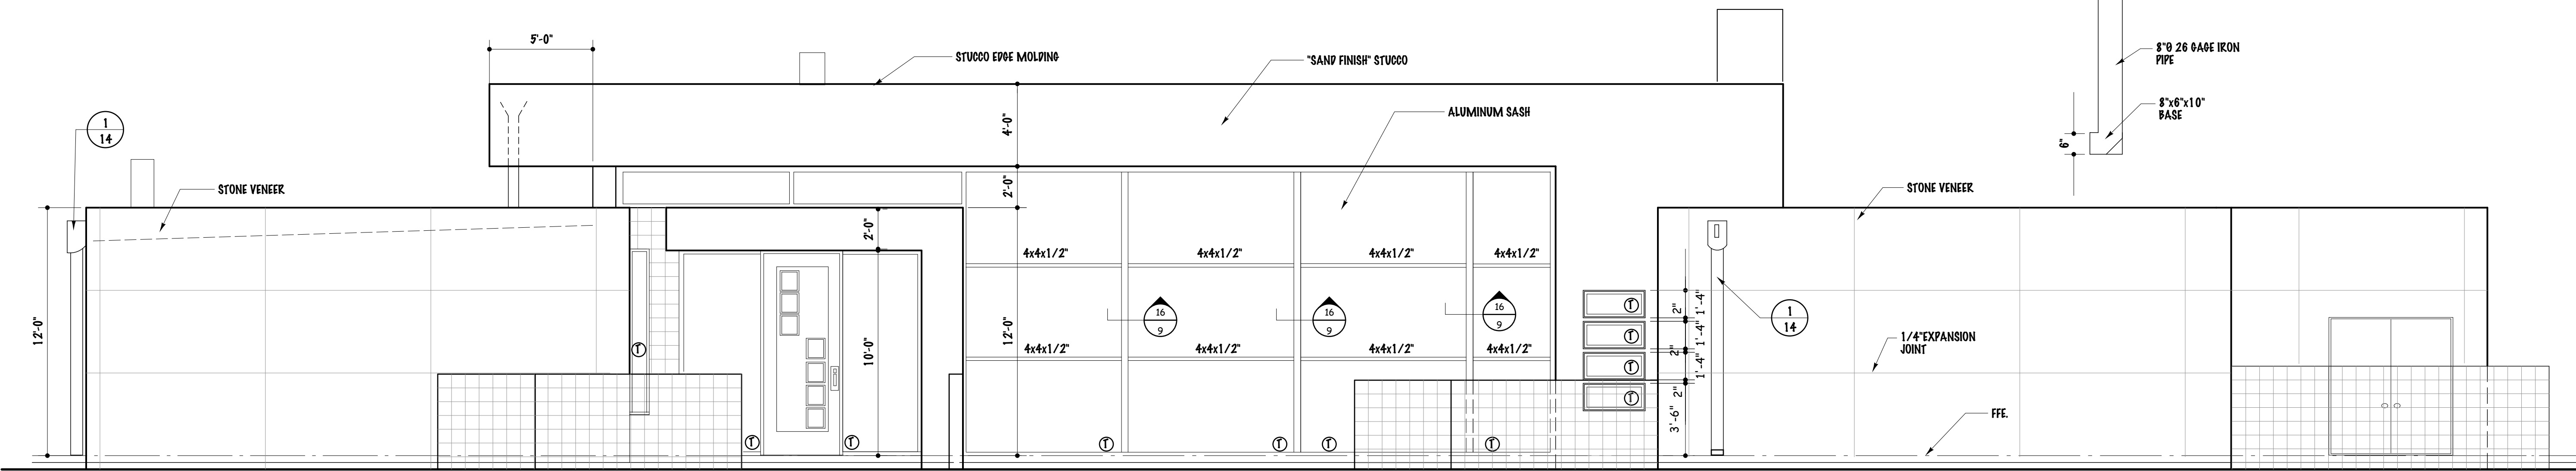

WEST ELEVATION

SCALE: 1/4" = 1'-0"