

NOTES / REVISIONS

NOTE: THIS DRAWING MUST NOT BE SCALED.
 ALL DIMENSIONS TO BE CHECKED ON SITE BY THE CONTRACTOR AND ANY DISCREPANCIES ARE TO BE REPORTED BY TO THE ARCHITECT/ C.A. BEFORE WORK COMMENCES.

MAINS WATER ASSETS

- Drinking Fountain
- Shower Heads
- Cold Water Tap - Not at basin or sink
- Calorifier
- Hot Water Cylinder
- Combined hot water storage & heater tank
- Cold water tank
- Coffee machine supply
- Thermostatic mixing valve
- Water Heater
- Gas Boiler

- Sink Taps - Hot & Cold Supply
- Sink Mixer Taps - Hot & Cold Supply
- Basin Taps - Hot & Cold Supply
- Basin Mixer Taps - Hot & Cold Supply
- Basin Mixer Taps - Blended Supply
- Bath Taps - Hot & Cold Supply
- Toilet
- Urinal
- Trough Urinal

FIRE ALARM EQUIPMENT

- Smoke detector
- Smoke detector & sounder
- Smoke detector remote indicator lar
- Red Flashing Light - ZENON BEACON
- Red Audible Alarm
- Sounder
- Heat Detector
- Movement Detector
- Zone Alarm control box
- Chubb Fire Detector
- Combined flashing light & sounder
- Fire wardens station
- Fire alarm bell
- Visual alarm beacon

FIRE FIGHTING EQUIPMENT

- Foam Extinguisher
- Powder Extinguisher
- Water Extinguisher
- CO2 Extinguisher
- Wet Chemical Extinguisher
- Fire Blanket
- Fire Hose

EMERGENCY LIGHTING

- Internally Lit Exit Sign
- Emergency Light
- Remote Fire Lamp

FIRE ALARM CALL POINTS

- Break Glass manual call point

DOORS




- Cellular Office
- Changing/Cloaks
- Child Care
- Corridors & Stairs
- Dining
- Work Station
- Medical
- External Footprint

- Shared Cellular Office
- Service Room
- Acommodation
- Civic Meeting Room
- Lettable Space
- Civic & Public Areas
- Storage Area
- Printing & Machine Area

- Open Plan Office
- Facilities Incl. Toilets
- Meeting Room
- Other Areas
- Vehicle Storage
- Workshop
- Worship

Hampson Park Pavllion
 025
 Gross External Area: 406.7m²
 Gross Internal Area: 386.8m²
 Total Room Area: 375.8m²

— Extent of Asbestos to wall lining of 025-04.

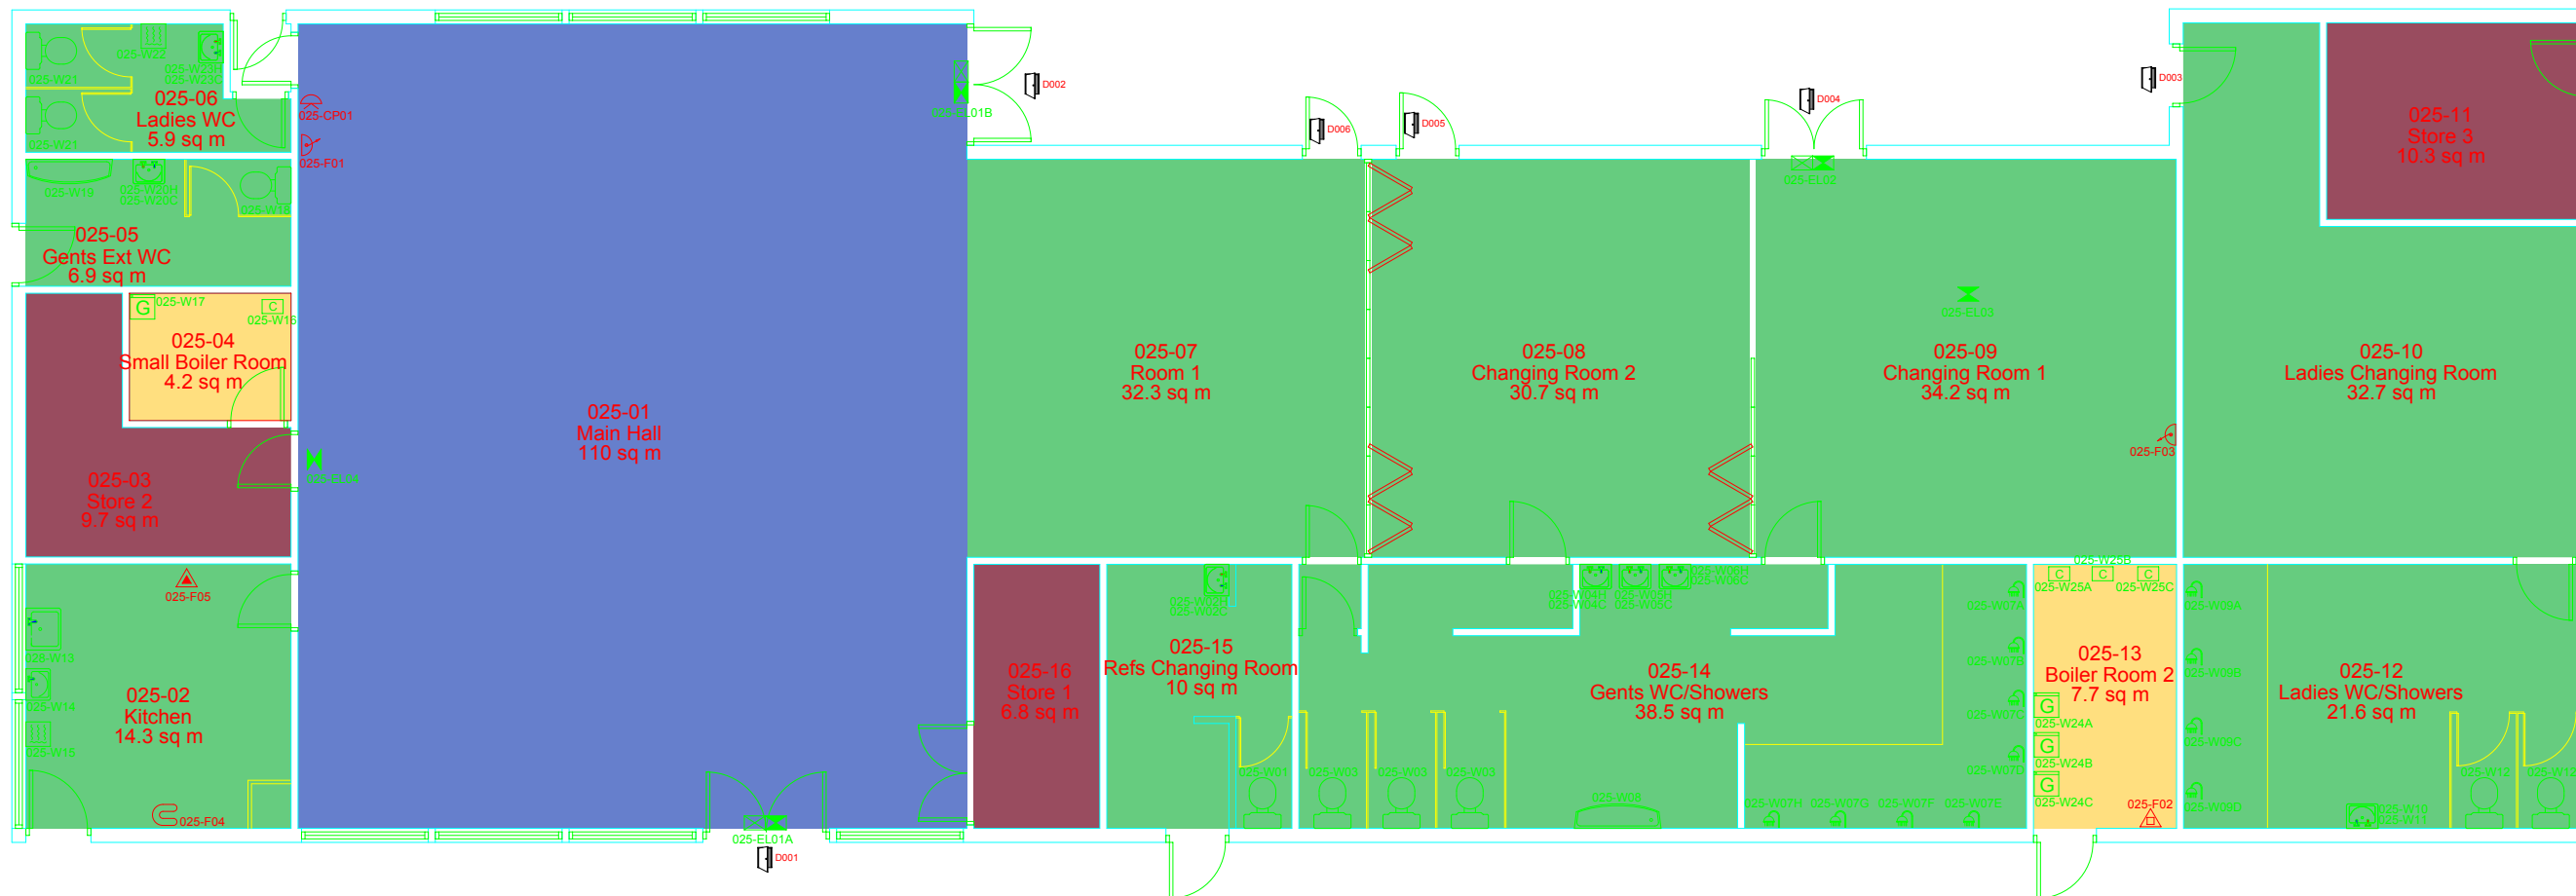

no: Revision Date:

STEVENAGE BOROUGH COUNCIL
 Keith Brown Bsc Dip Arch RIBA,
 Head of Property & Design Services,
 Daneshill House,
 Danestrete,
 Stevenage,
 Herts, SG1 1HN.
 Telephone: (01438) 242242

PROJECT: Premises Asset Plans

DRAWING: 025
 Hampson Park Pavllion
 Premises Plan

DRAWN BY: SG
 CHECKED:

DATE: MAR 2008

SCALE: NTS

DRAWING NUMBER: 025 - 118 /